



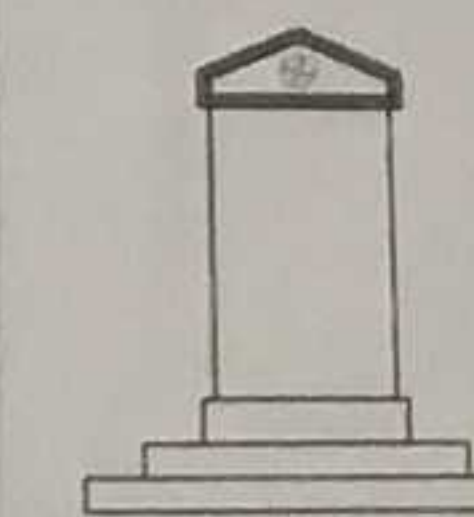


Front Elevation
1:100



Front Elevation

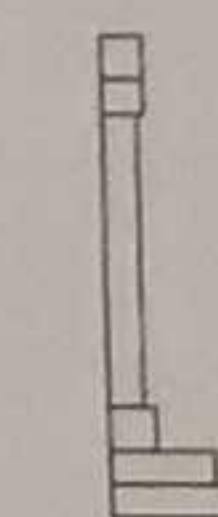

Side Elevation

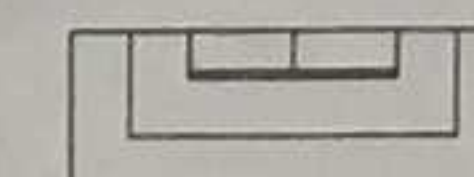


Plan View

Proposed Remembrance
Memorial
1:50



Floor Plan
1:50

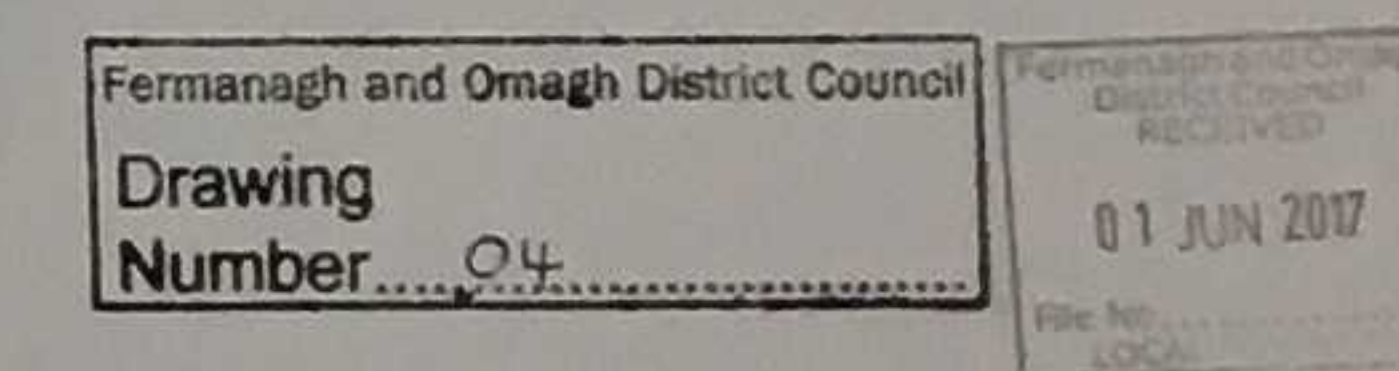

Layout & Elevations	
Proposed Remembrance Memorial	
Applicant: The Ely Centre	
Adjacent to The Clinton Centre, Belmore Street, Enniskillen, BT74 6AA	
OS Ref 211-11 NE4 CCR OS Licence 2364	
Company registered in Northern Ireland - Company Reg. No. NI072811 Branch Office: Unit 5, The Buttermarket, 132 Main Street, Fermanagh, Co. Tyrone, BT75 0PW	

Neil Irvine Design Limited
Architectural Consultants

Address:
Unit 5 - The Buttermarket,
132 Main Street,
Fermanagh Co. Tyrone
BT75 0PW

Tel: 028 8992 2129
Mob: 078 7989 1548

Email:
neil@neilirvinedesign.co.uk
Web: www.neilirvinedesign.co.uk

Drawing No 1
Date 10/11/16
Scale 1:50 & 1:100
Revised 29/05/17
CIBO